



SHEET INDEX

SD1	Cover Sheet
SD2	Architectural Site Plan
SD3	First Floor Plan
SD4	Second Floor Plan
SD5	Roof Attic Floor Plan
SD6	Roof Plan
SD7	Elevations
SD8	Elevations
SD9	Elevations
SD10	Elevations
SD11	Sections
SD12	Sections

SCALE: 1/4" = 1'-0"

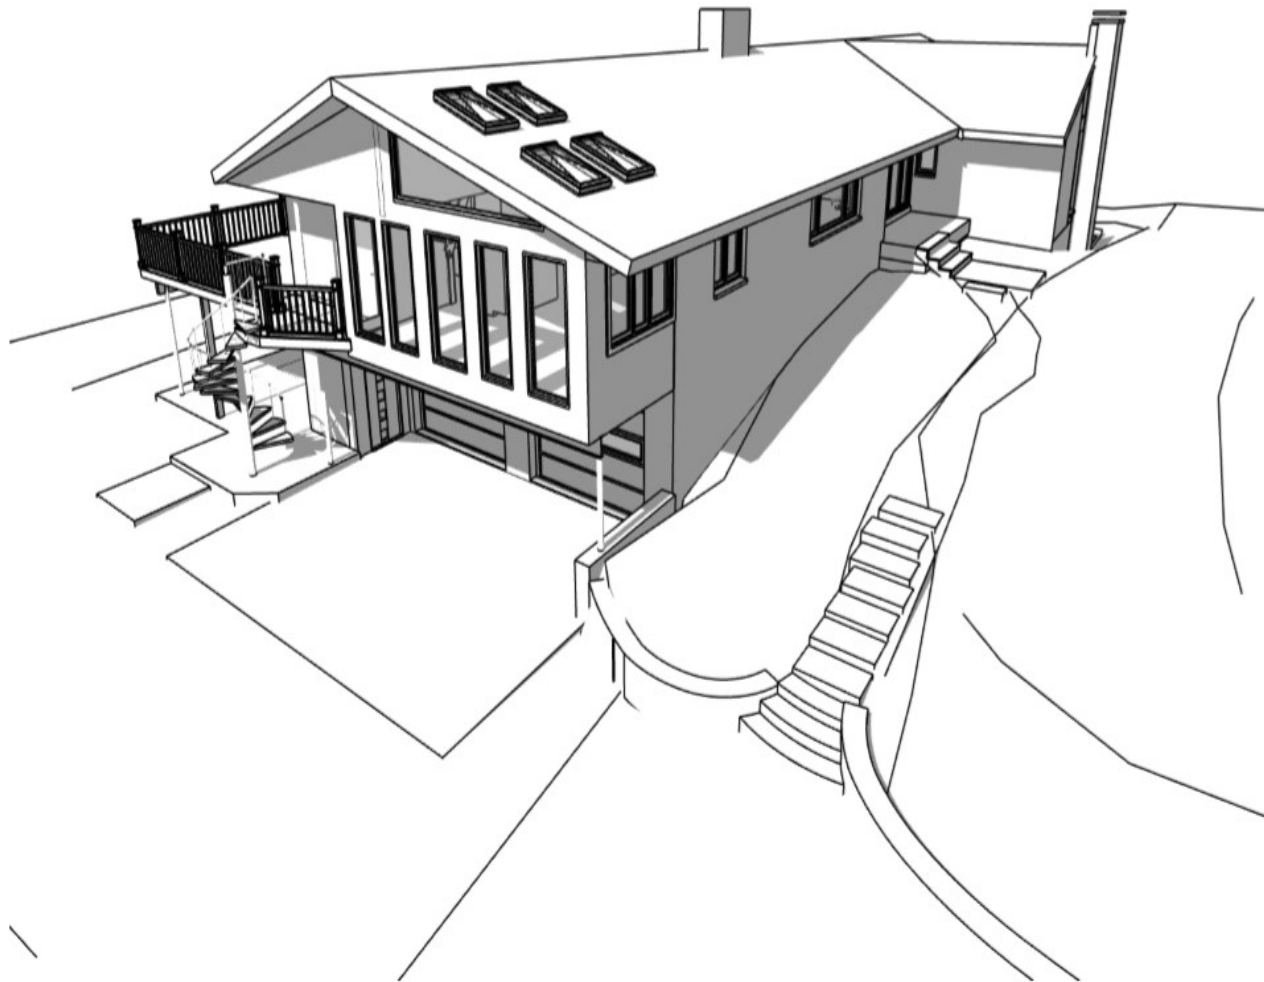

3D Schematic View

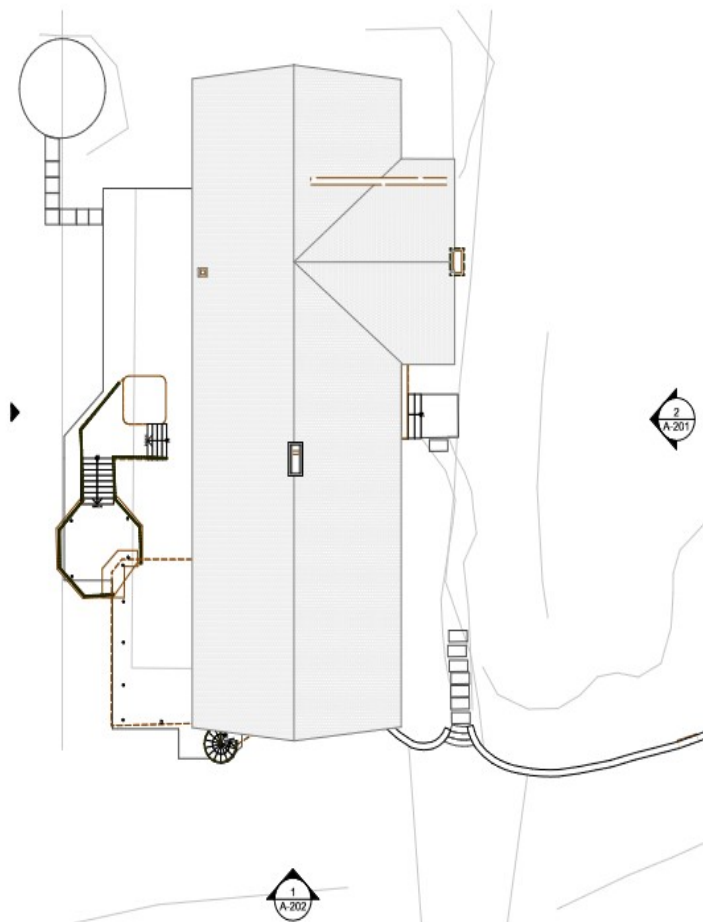

SCALE: 1" = 10'

Contact Company

Contact Full Address 1 Contact
Full Address 2 Contact City
Contact State/Province Contact
Postcode/ZIP Contact Country

CONSULTANTS

GRAPHISOFT
A HUNDT+NEUHOFF COMPANY

Project Name

Site Full Address 1 Site Full
Address 2 Site City Site State/
Province Site Postcode/ZIP Site
Country

Client Company

Client Full Address 1 Client Full
Address 2 Client City Client State/
Province Client Postcode/ZIP
Client City

PROJECT NO: Project No.

MODEL FILE:

HS Cleveland Street Ramway NJ 2-2-2020.pln

DRAWN BY: CAD Technician Full Name

COPYRIGHT:


SHEET TITLE

Architectural Site Plan

SD2

SHEET 2

OF 48

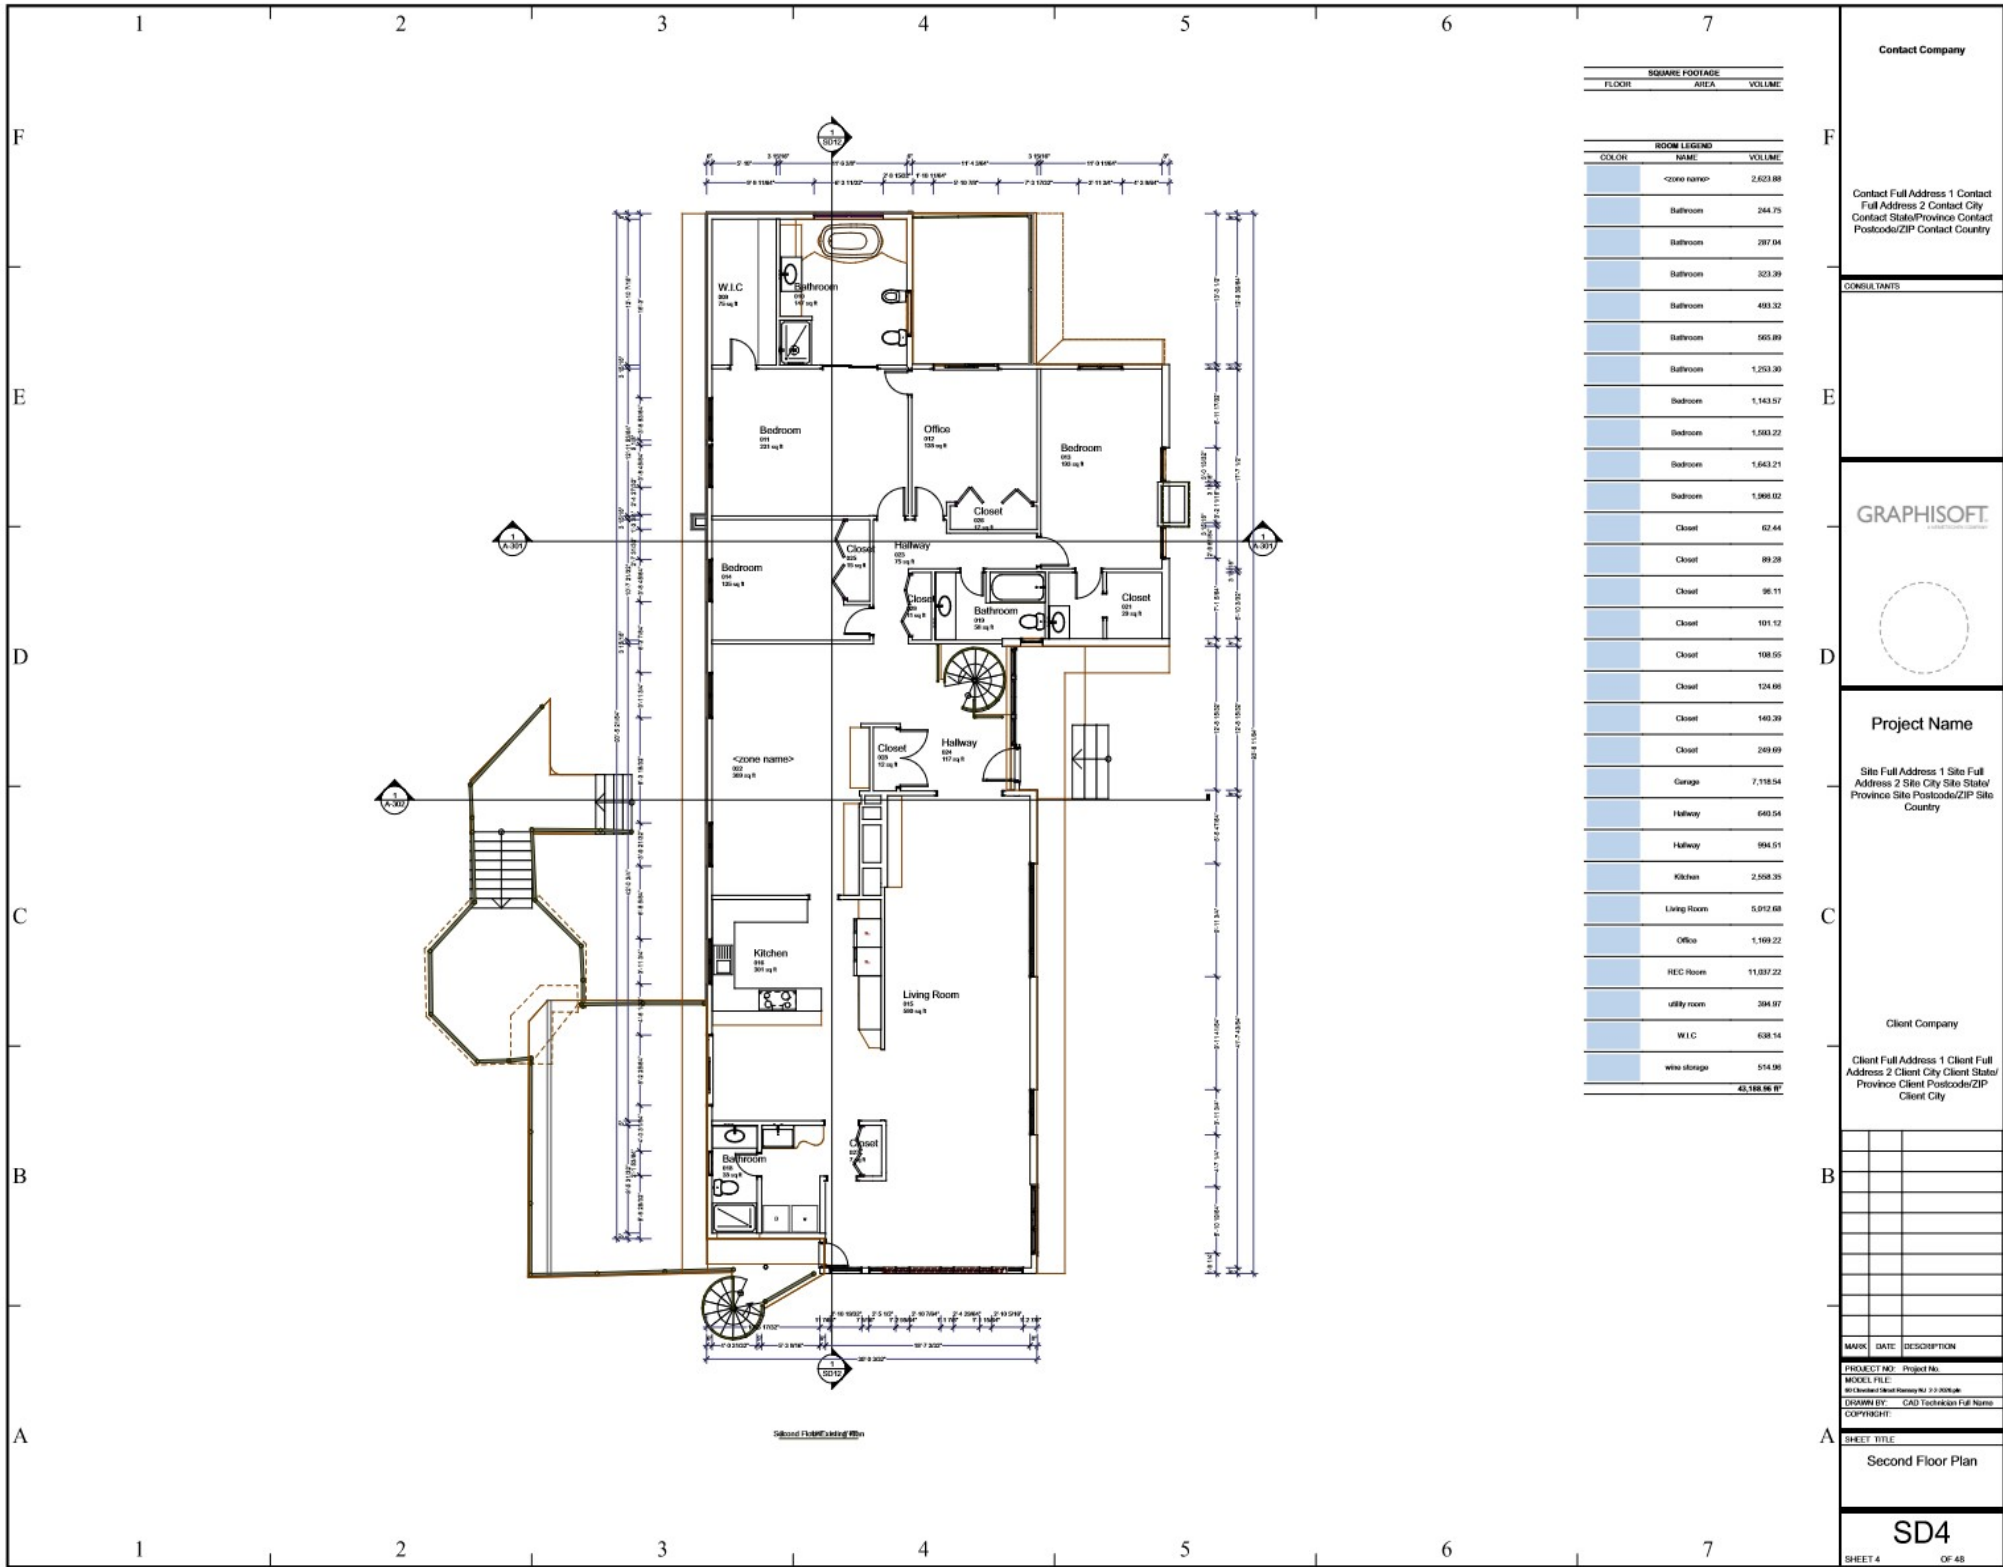

Contact Company

Contact Full Address 1 Contact
Full Address 2 Contact City
Contact State/Province Contact
Postcode/ZIP Contact Country

CONSULTANTS

GRAPHISOFT

Project Name

Site Full Address 1 Site Full
Address 2 Site City Site State/
Province Site Postcode/ZIP Site
Country

Client Company

Client Full Address 1 Client Full
Address 2 Client City Client State/
Province Client Postcode/ZIP
Client City

MARK DATE DESCRIPTION

PROJECT NO. Project No.

MODEL FILE:

SD1-Rev001-Client Company No. 2.0.2020.dwg

DRAWN BY: CAD Technician Full Name


COPYRIGHT:

SHEET TITLE

Second Floor Plan

SD4

SHEET 4 OF 45

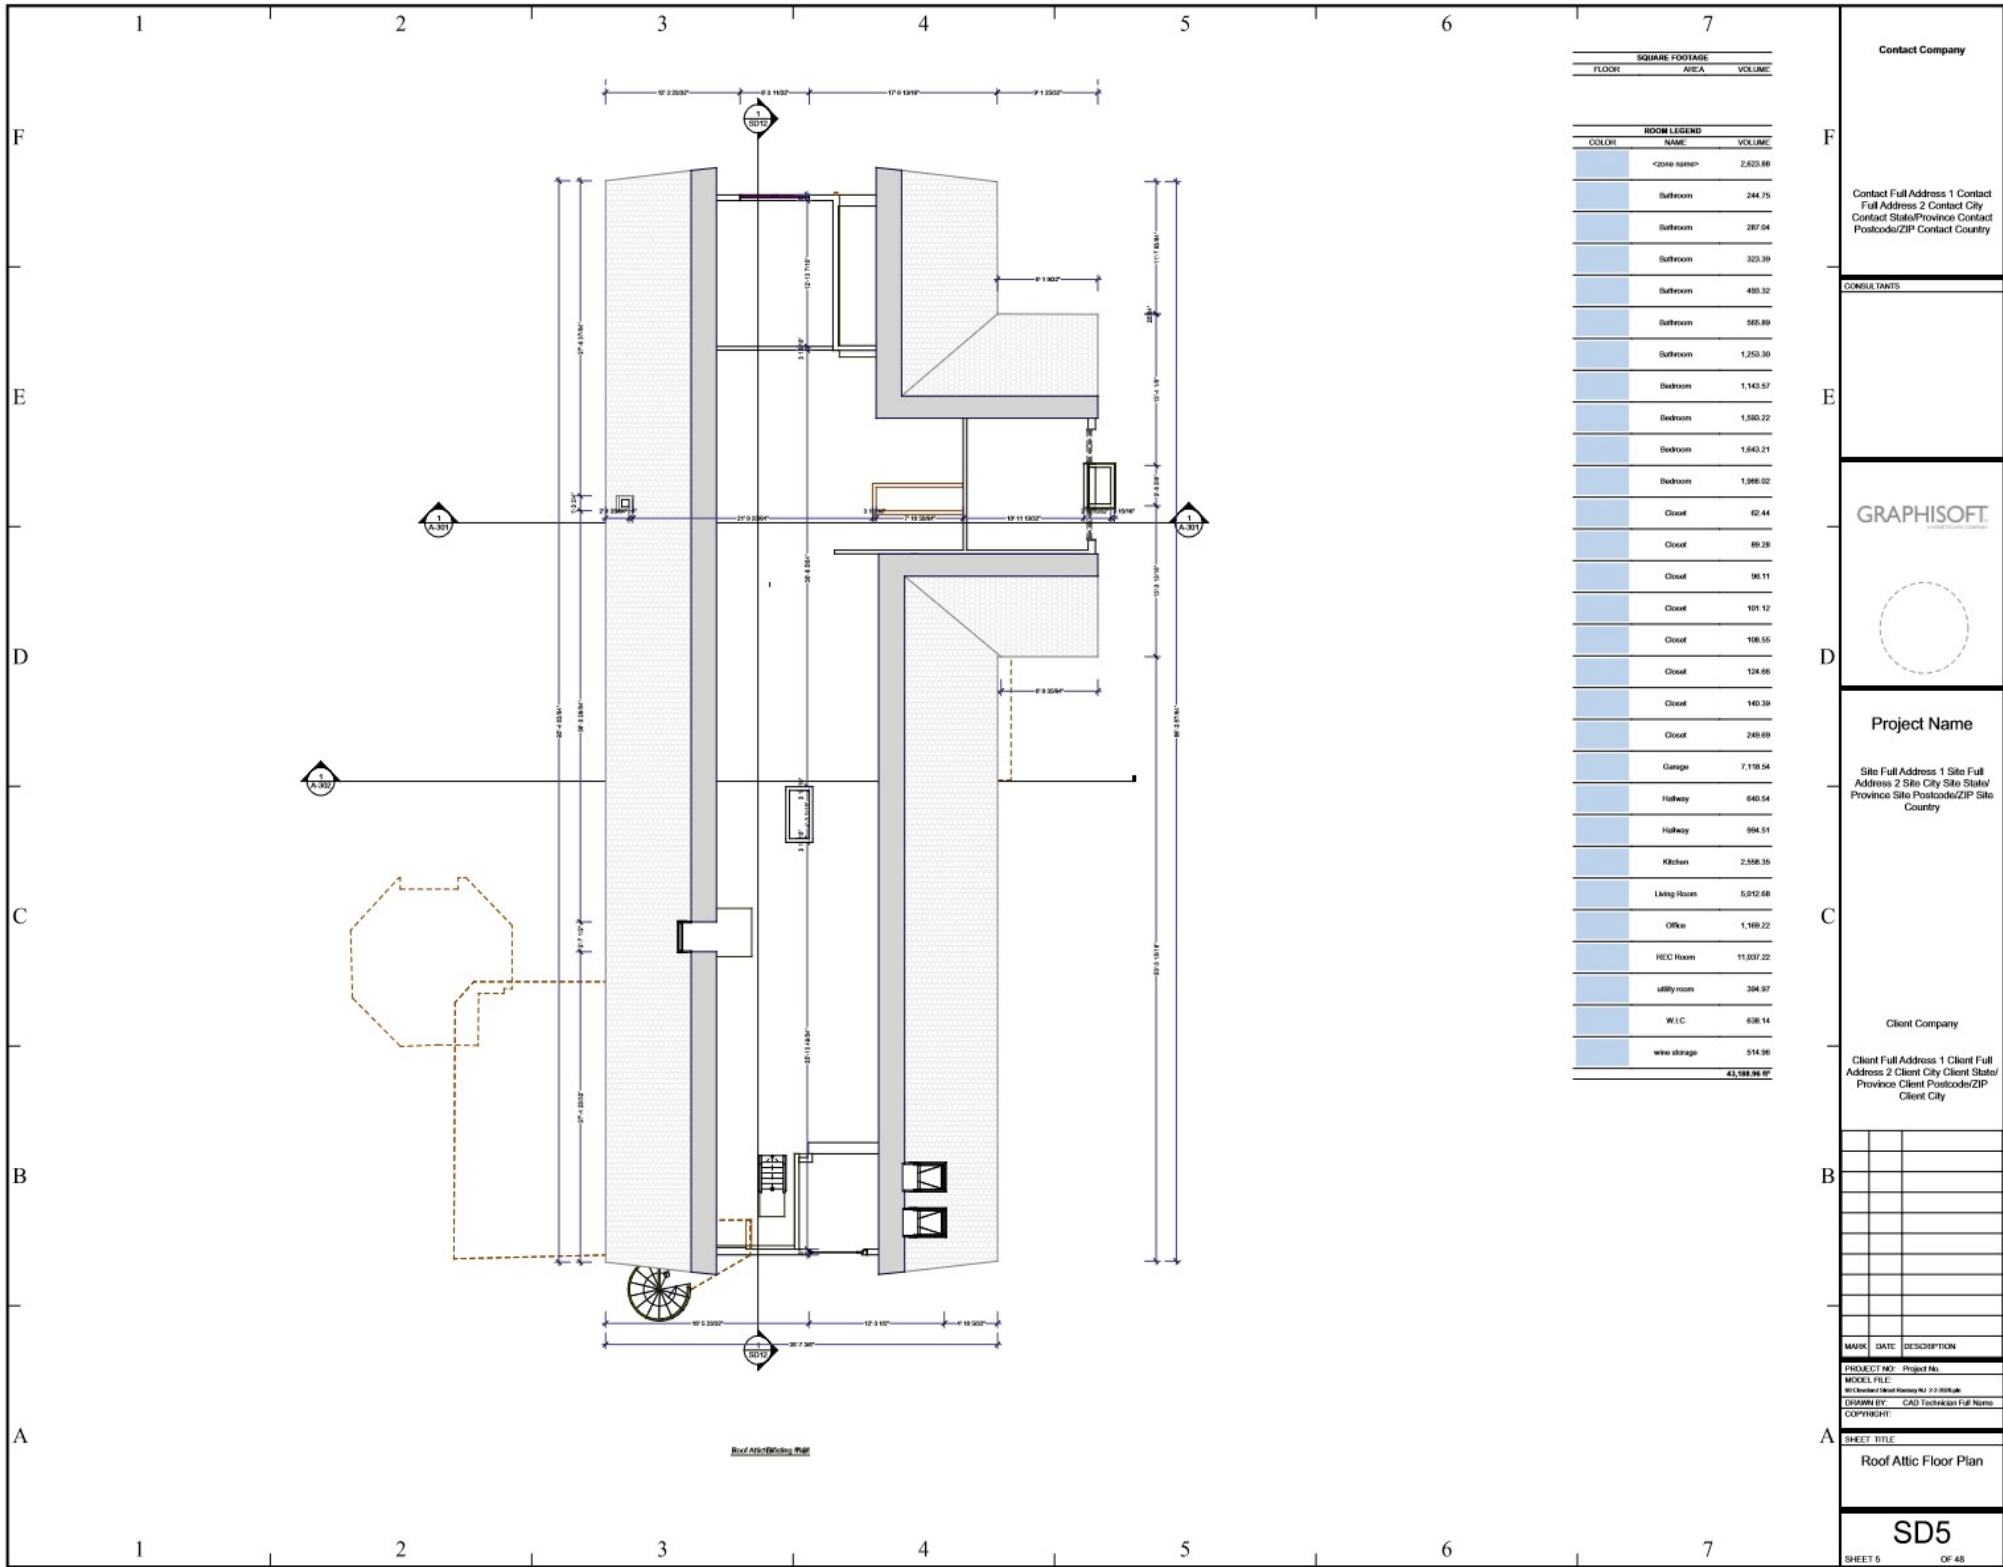

SQUARE FOOTAGE		
FLOOR	AREA	VOLUME
ROOM LEGEND		
COLOR	NAME	VOLUME
	<zone name>	2,522.88
	Bathroom	244.75
	Bathroom	287.04
	Bathroom	323.39
	Bathroom	483.32
	Bathroom	585.89
	Bathroom	1,253.39
	Bedroom	1,143.57
	Bedroom	1,580.22
	Bedroom	1,643.21
	Bedroom	1,966.02
	Closet	42.44
	Closet	89.28
	Closet	95.11
	Closet	101.12
	Closet	106.55
	Closet	124.66
	Closet	140.39
	Closet	249.69
	Garage	7,119.54
	Hallway	640.54
	Hallway	594.51
	Kitchen	2,558.35
	Living Room	5,012.68
	Office	1,189.22
	REC Room	11,037.22
	utility room	394.97
	W.I.C	638.14
	wine storage	514.96
		43,188.96 SF

Contact Company

Contact Full Address 1 Contact Full Address 2 Contact City Contact State/Province Contact Postcode/ZIP Contact Country

CONSULTANTS

GRAPHISOFT

Project Name

Site Full Address 1 Site Full Address 2 Site City Site State/Province Site Postcode/ZIP Site Country

Client Company

Client Full Address 1 Client Full Address 2 Client City Client State/Province Client Postcode/ZIP Client City

MARK DATE DESCRIPTION

PROJECT NO: Project No.

MODEL FILE: 8121-Revit-Client-Company-1-2-2-2024.rvt

DRAWN BY: CAD Technician Full Name


COPYRIGHT:

SHEET TITLE

Roof Attic Floor Plan

SD5

SHEET 6 OF 45

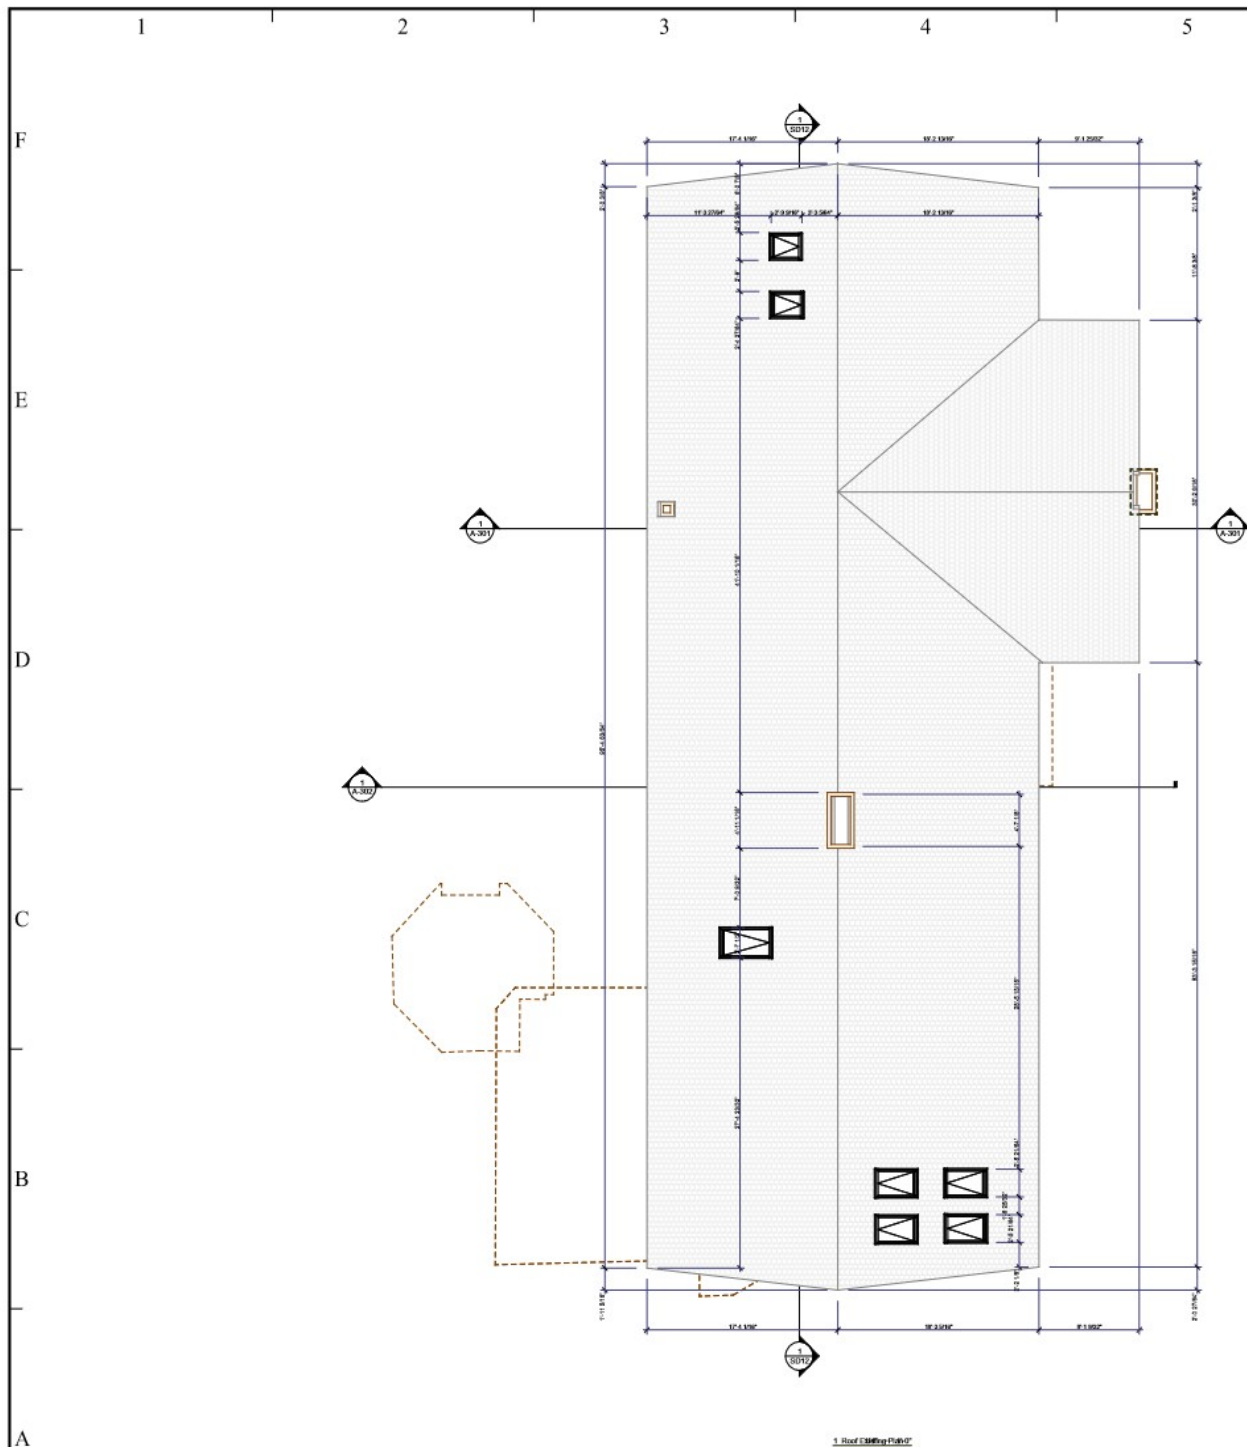**Contact Company**

Contact Full Address 1	Contact Full Address 2	Contact City
Contact State/Province	Contact Postcode/ZIP	Contact Country

CONSULTANTS

GRAPHISOFT.

Project Name

Site Full Address 1 Site Full Address 2 Site City Site State/Province Site Postcode/ZIP Site Country
--

Client Company

Client Full Address 1 Client Full
Address 2 Client City Client State
Province Client Postcode/ZIP
Client City

MARK	DATE	DESCRIPTION
------	------	-------------

PROJECT NO:	Project No.
MODEL FILE:	

90 Cleveland Street, Ramsey, N.J. 07068

DRAWN BY: CAD Technician
COPYRIGHT:

A	SHEET TITLE
---	-------------

Roof Plan

SD6

SHEET 6 OF 4



North Elevation

SCALE: 1/8" = 1'-0"



East Elevation

SCALE: 1/8" = 1'-0"




South Elevation

SCALE: 1/8" = 1'-0"




West Elevation

SCALE: 1/8" = 1'-0"

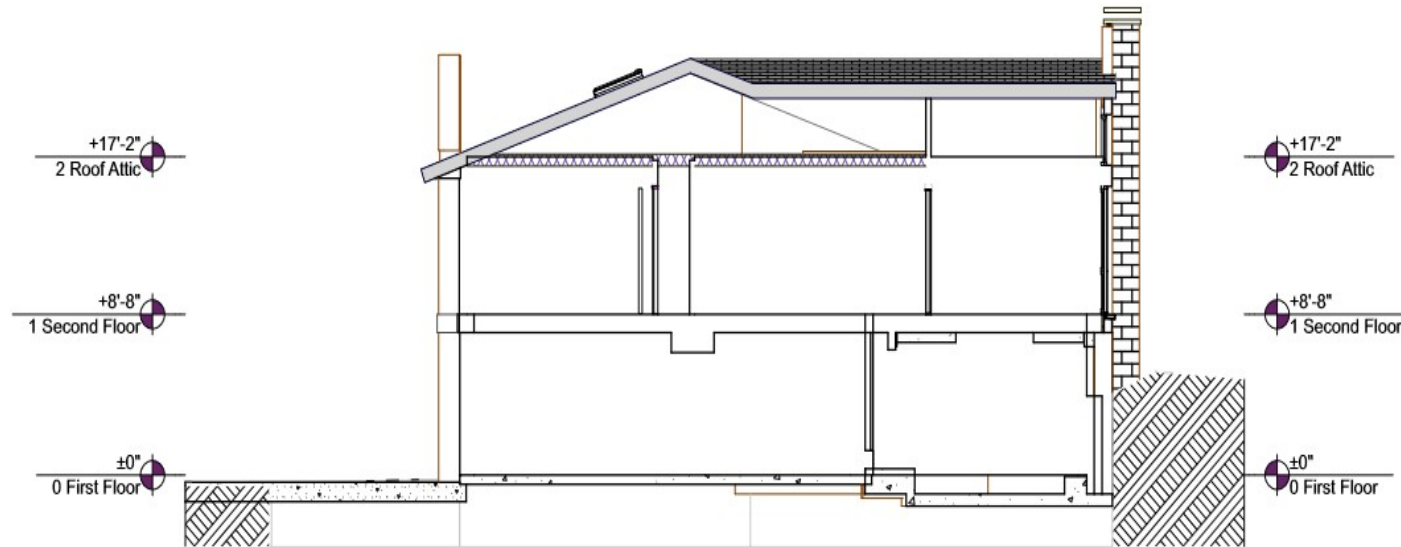

Building Section A

SCALE: 1/8" = 1'-0"

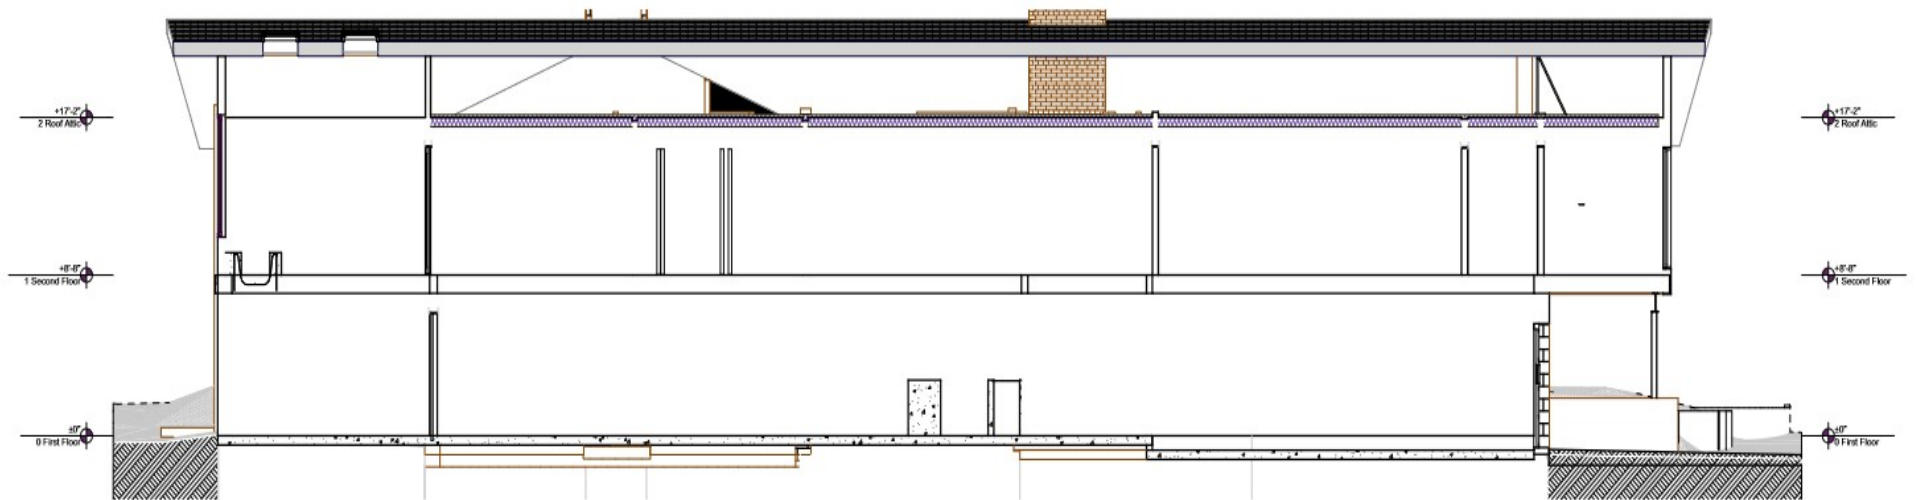

Building Section B

SCALE: 1/8" = 1'-0"