






BASEMENT FLOOR PLAN

SCALE: 1/4"=1'-0"

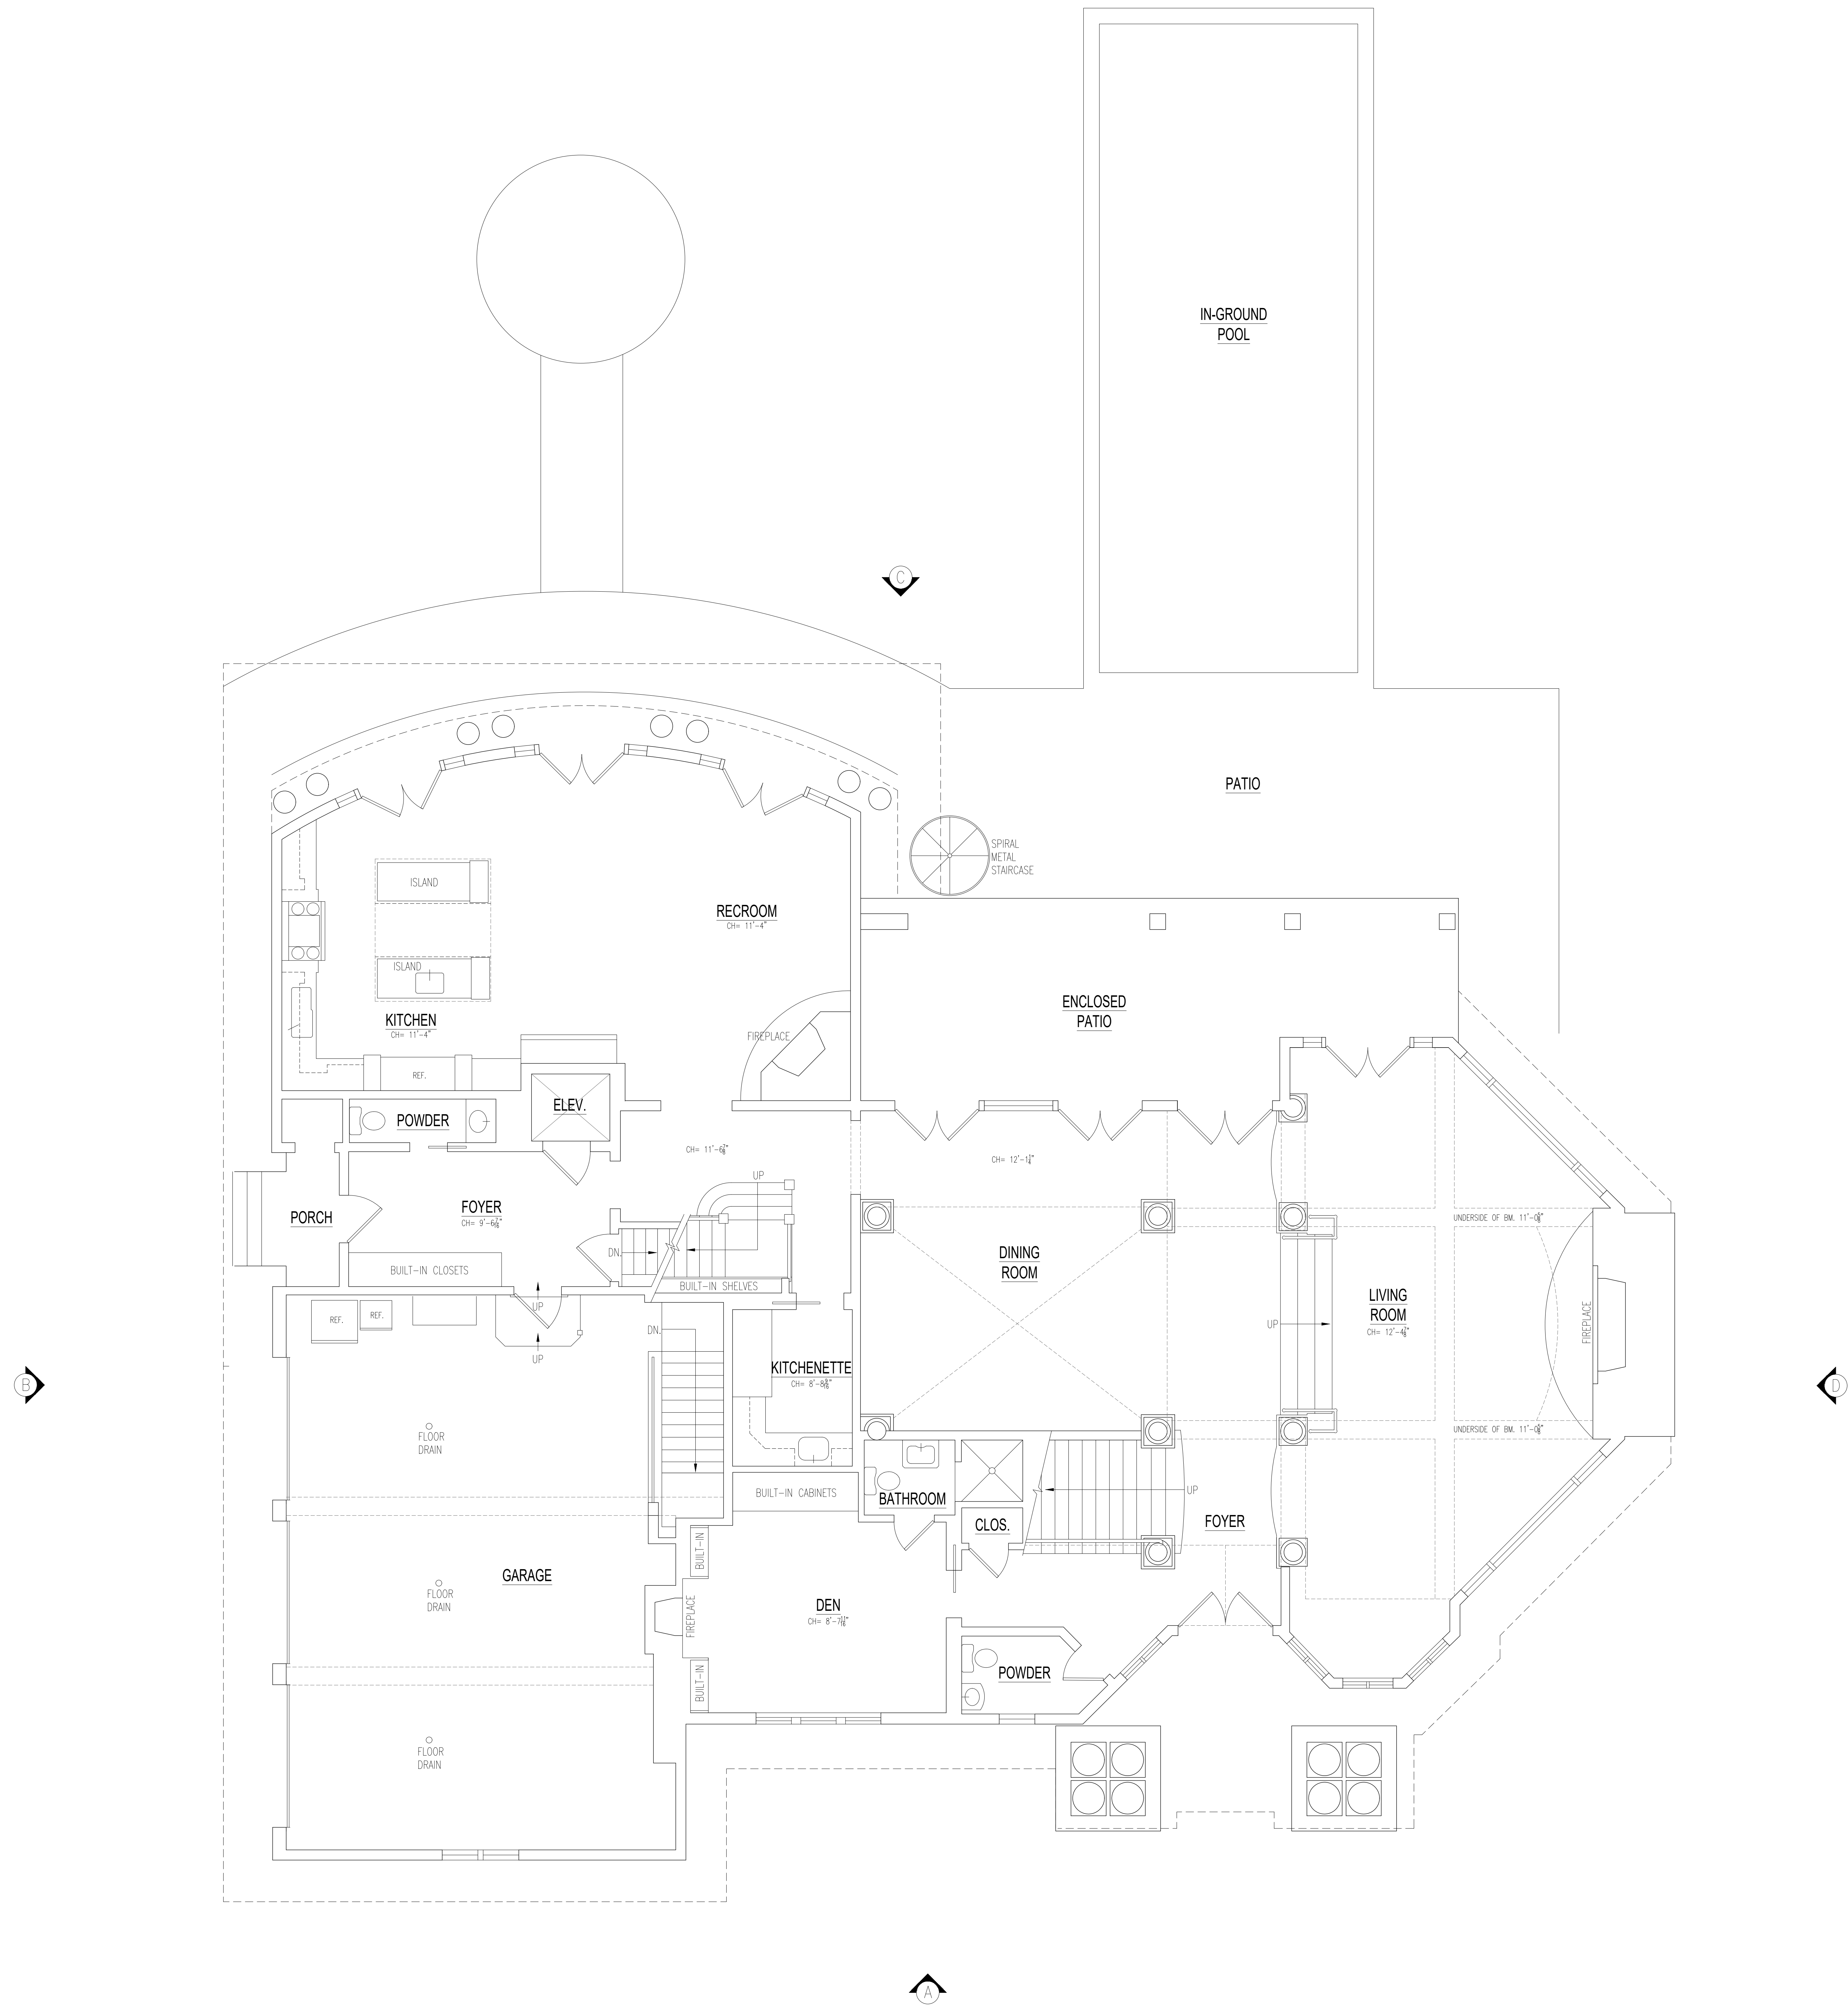

FIRST FLOOR PLAN
SCALE: 1/8"=1'-0"

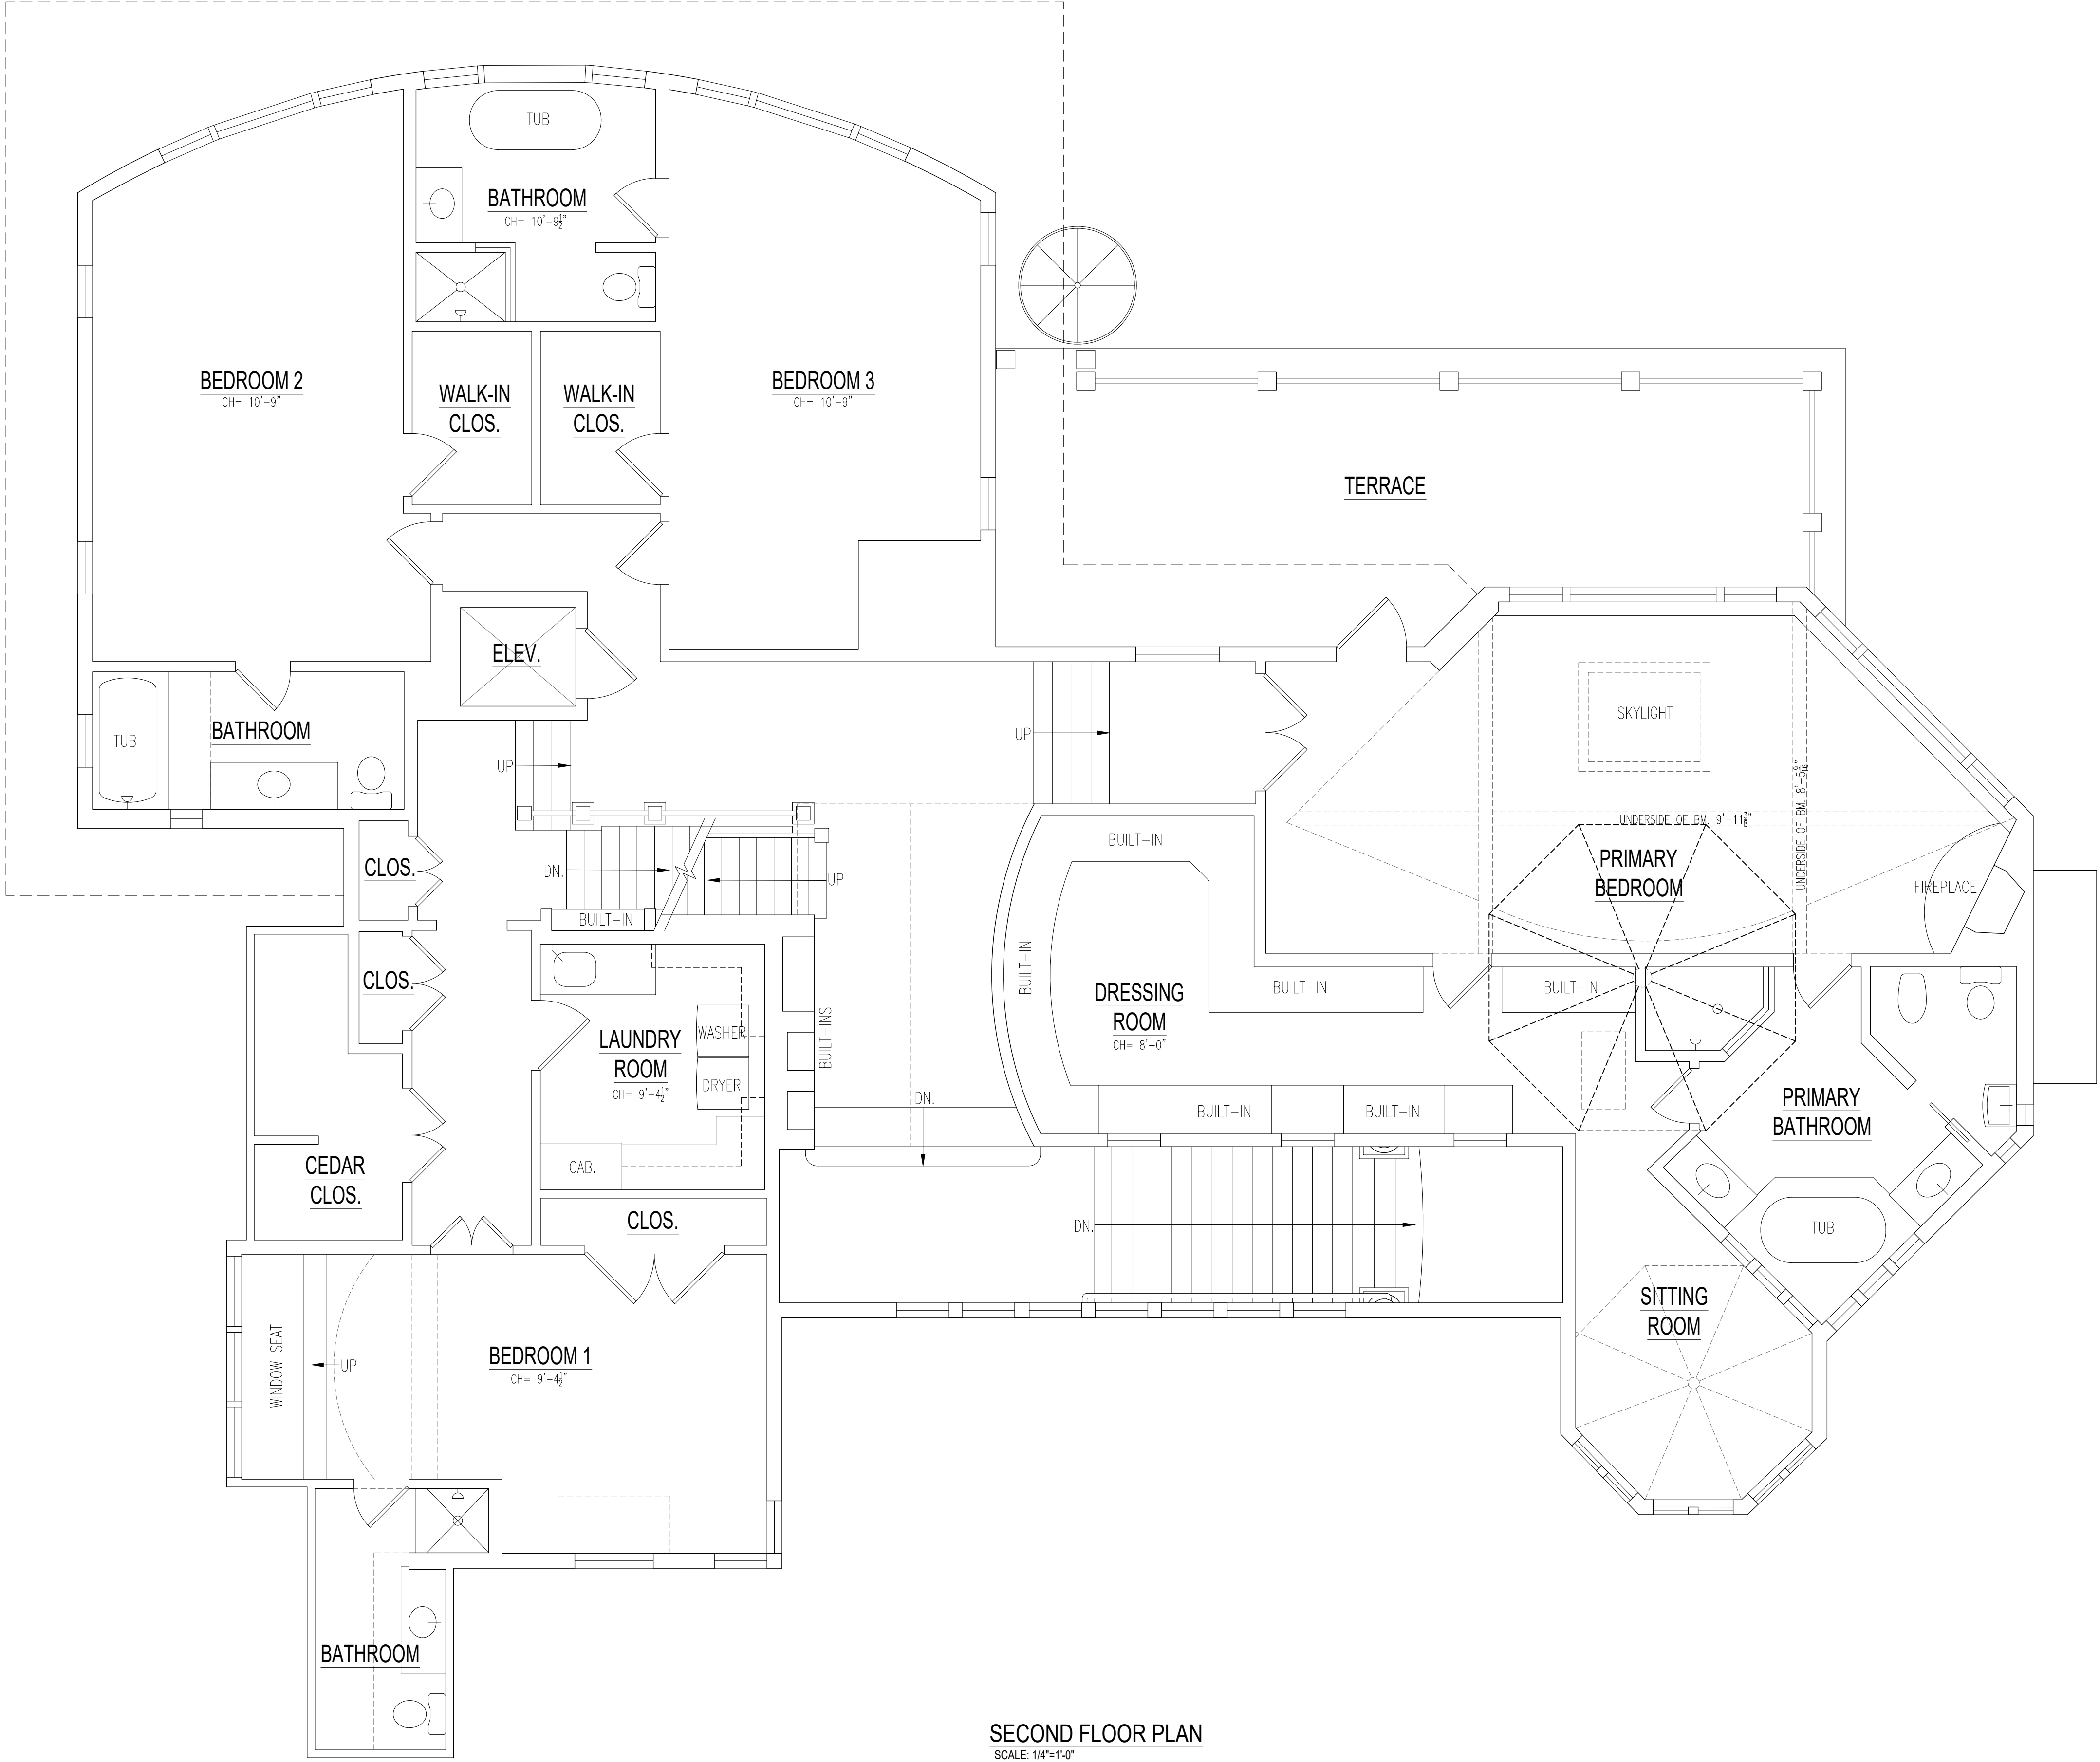

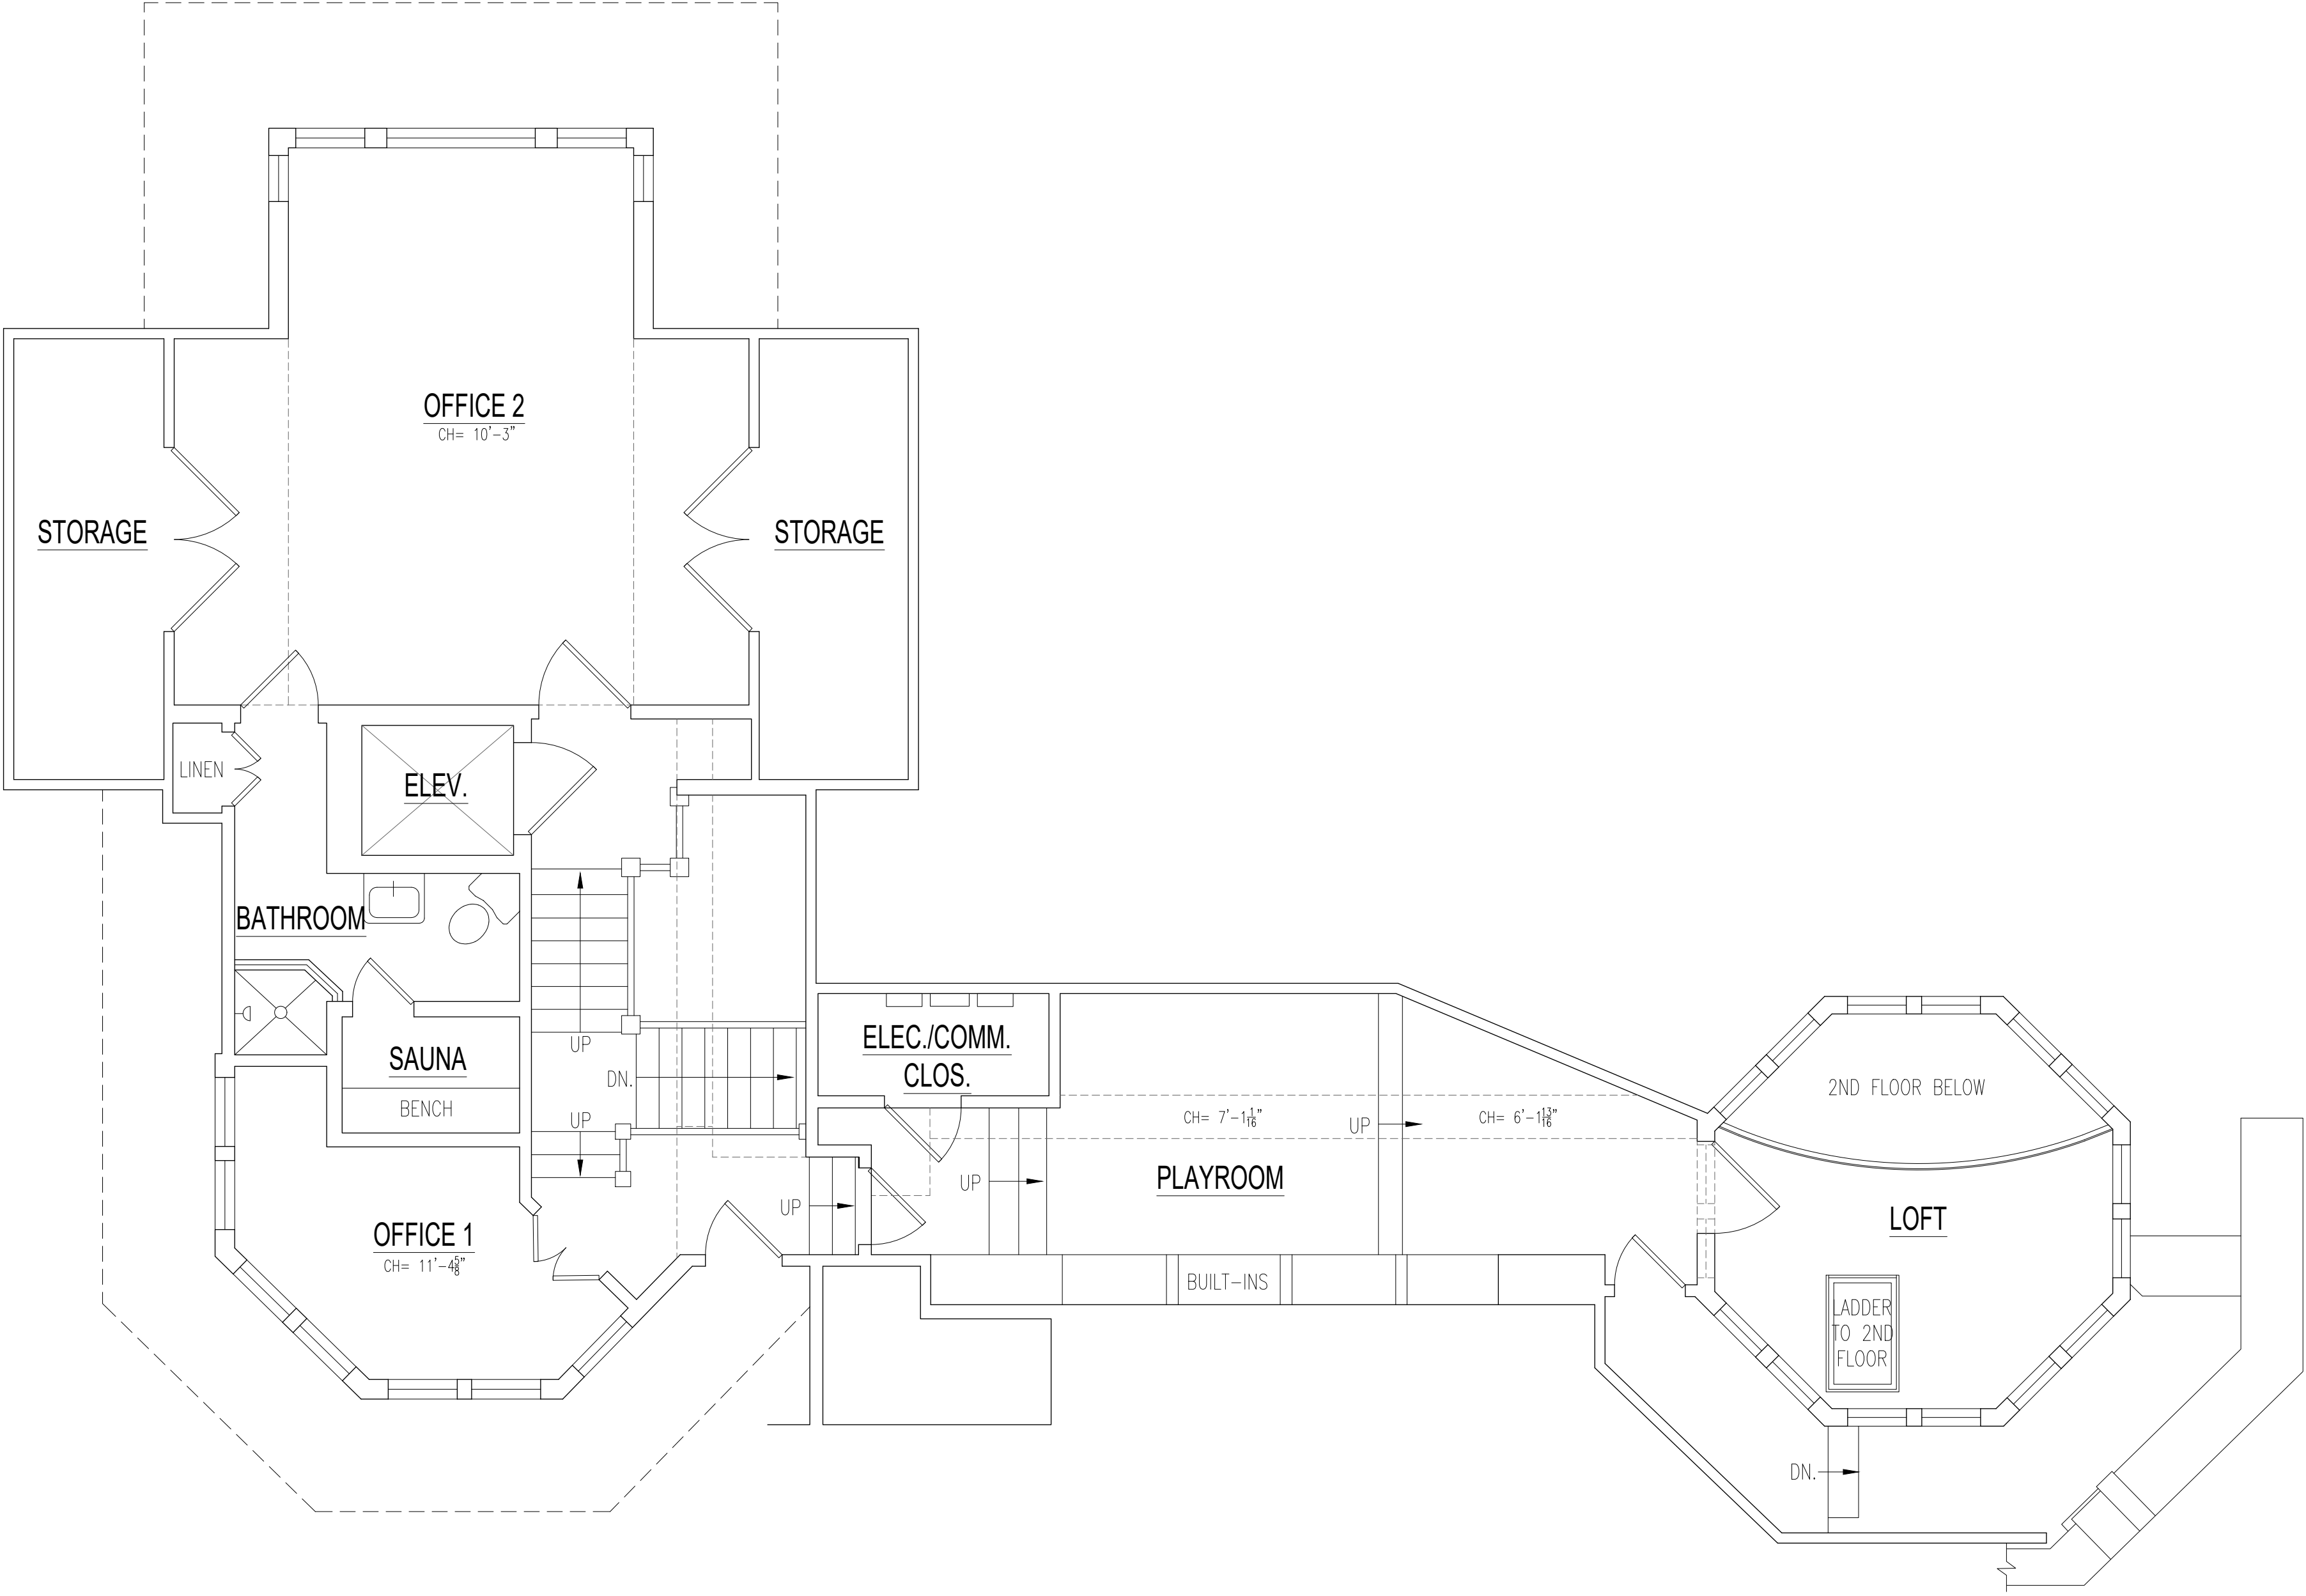

THIRD FLOOR PLAN
SCALE: 1/4"=1'-0"



A FRONT ELEVATION
SCALE: 1/4" = 1'



B LEFT SIDE ELEVATION
SCALE: 1/4" = 1'0"



C REAR ELEVATION
SCALE: 1/4" = 10"



D RIGHT SIDE ELEVATION
SCALE: 1/4" = 1'0"